


1:75

This drawing is the property of NORNA PLAYGROUNDS and pursuant to current legislation may not be copied, transferred to or used by any third party. Should this drawing be used, a fee of 10% of the assumed contract price will be charged.

<b>NORNA</b> PLAYGROUNDS		Main drawing
Sejlhytte HDPE		
0417-001-001 - (T8750)		
17.11.2023	REV.	-

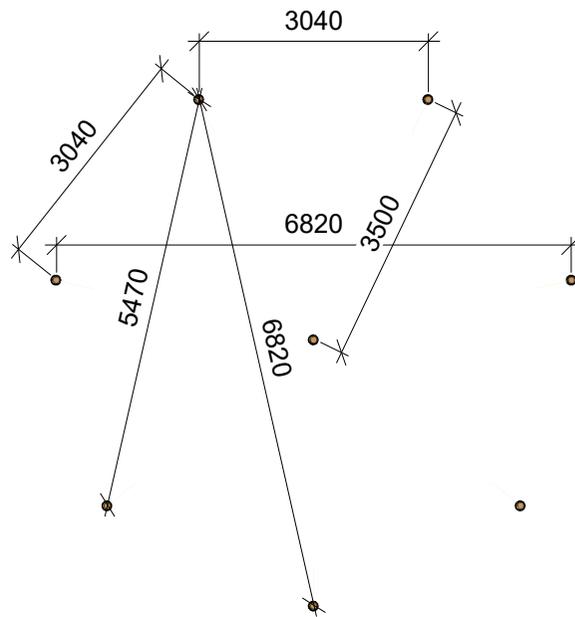


1:100

This drawing is the property of NORNÄ PLAYGROUNDS and pursuant to current legislation may not be copied, transferred to or used by any third party. Should this drawing be used, a fee of 10% of the assumed contract price will be charged.



<b>NORNÄ</b> PLAYGROUNDS		A4 Excavation
Sejlhytte HDPE		
0417-001-001 - (T8750)		
17.11.2023	REV.	-

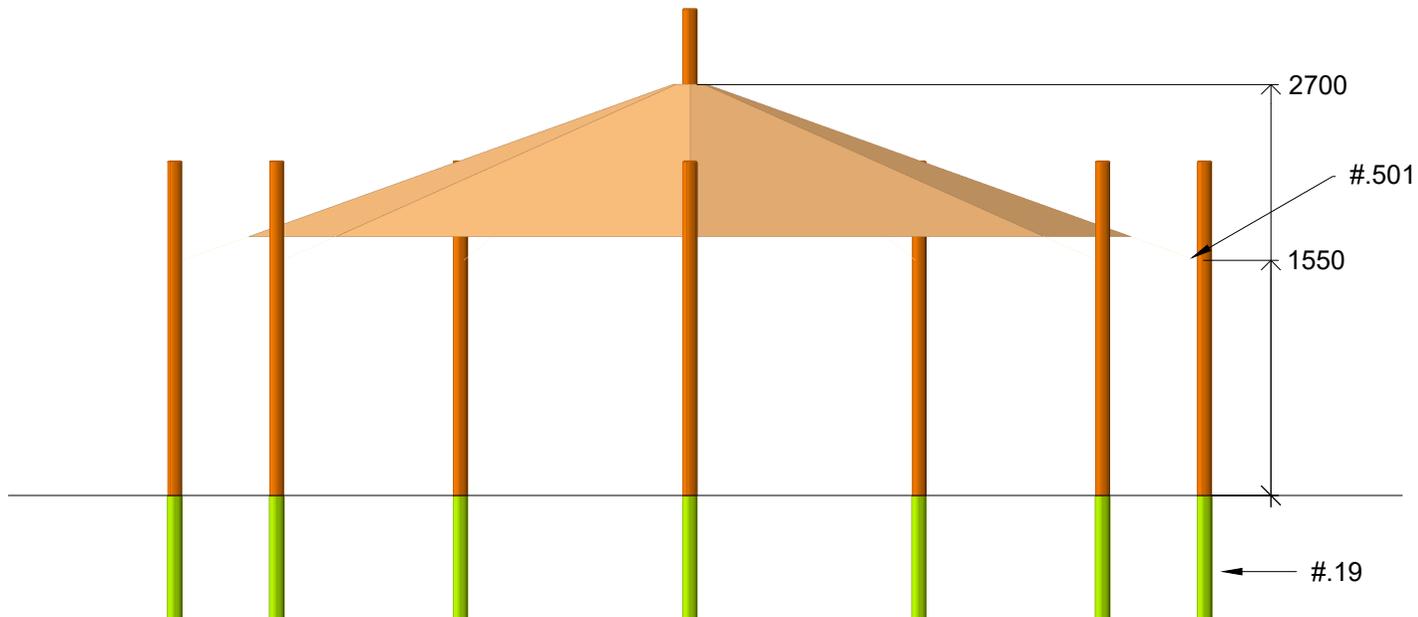

# = Inst.p. No.  
19  
501

1:50

By assembly. Drilling and  
use of saw must be  
expected.

<b>NORNA</b> PLAYGROUNDS		Inst-
Sejlhytte HDPE		
0417-001-001 - (T8750)		
17.11.2023	REV.	-