
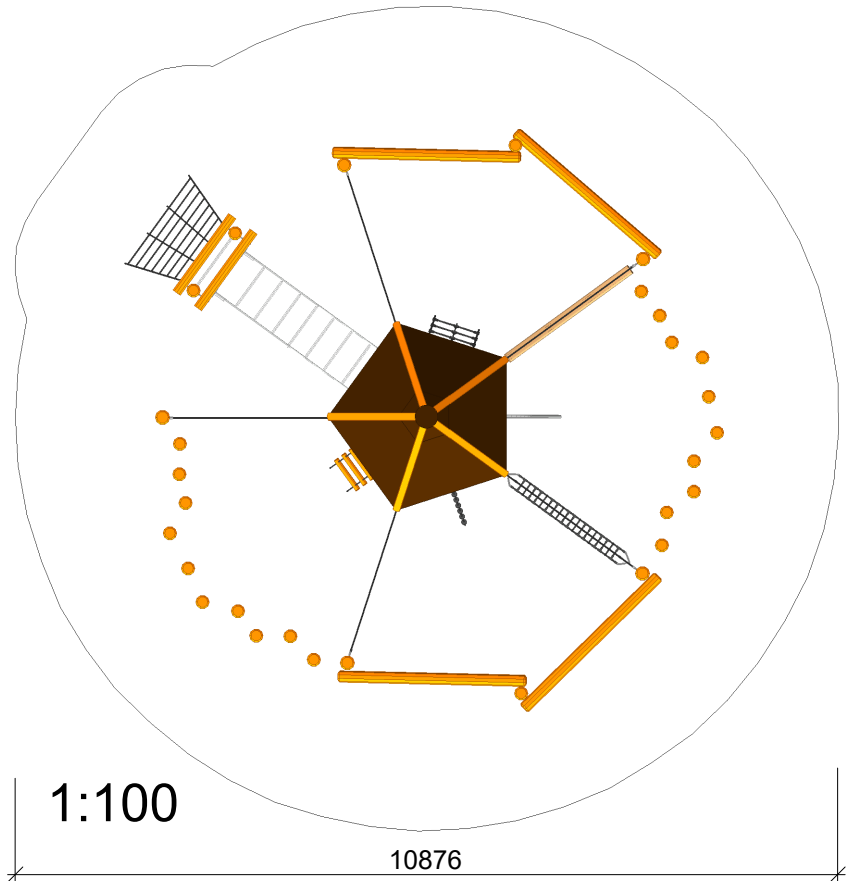
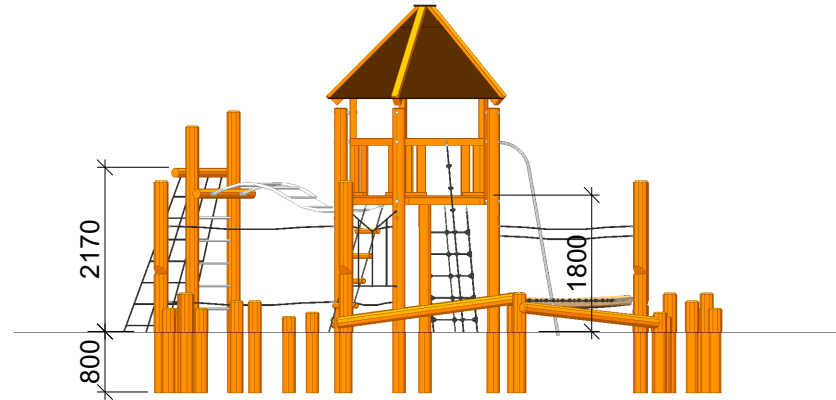



| | |
|------------|-------------------|
| NORLEG | |
| Træhuset | |
| LE 20728 | |
| 14.08.2014 | REV. C:28.06.2022 |

< 2170

≥ EN 1176

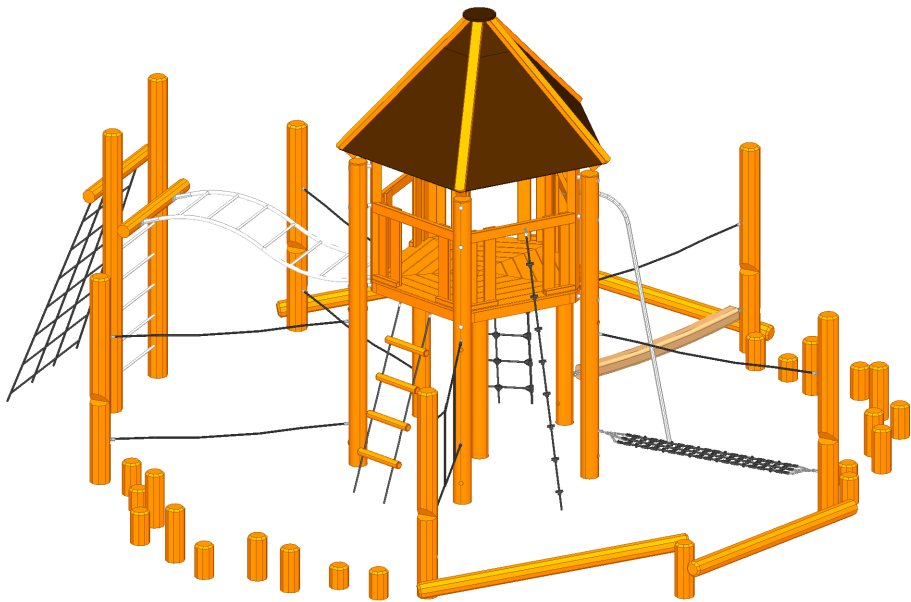

This drawing is the property of NORLEG and pursuant to current legislation may not be copied, transferred to or used by any third party. Should this drawing be used, a fee of 10% of the assumed contract price will be charged.

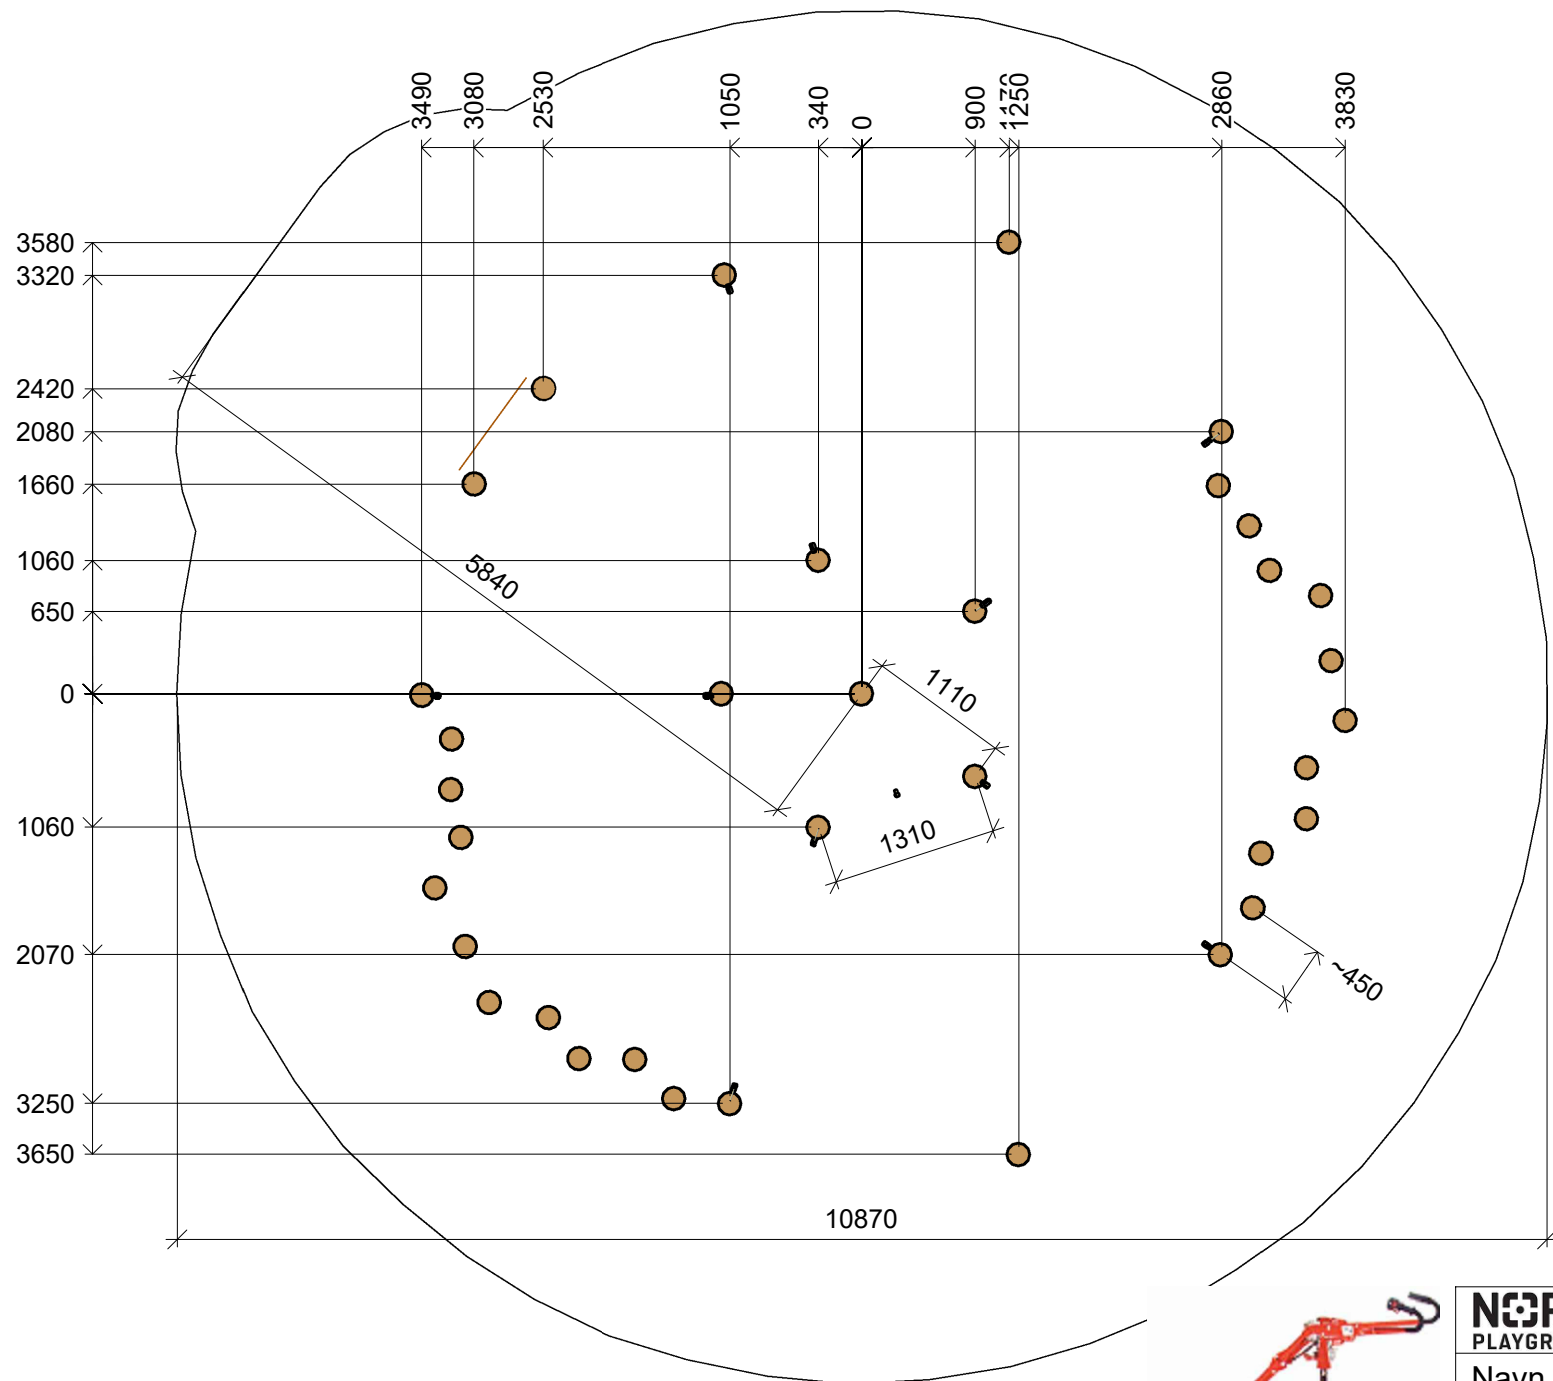

1:60



| | |
|-----------------------------|--------|
| NORNA PLAYGROUNDS | |
| Navn | |
| LE 20550 | |
| Dato | REV. - |

NORLEG


Træhuset

LE 20728

15.08.2014

REV. C:28.06.2022

< 2170

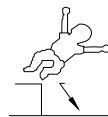



≥ EN 1176

Mont.p. nr.



M:2
M:4
M:11
M:19
M:22
M:29

M:52
M:54
M:55
M:67
M:72

1:100

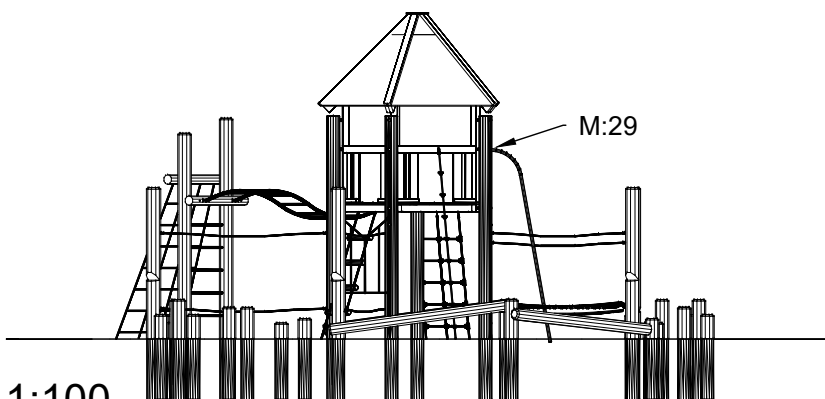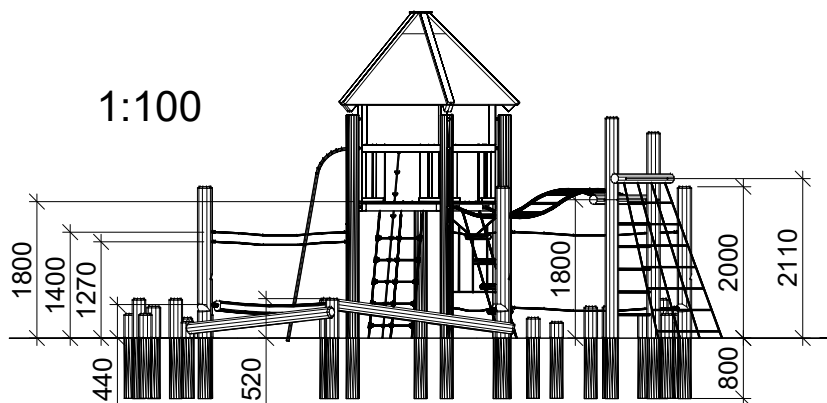

1:100

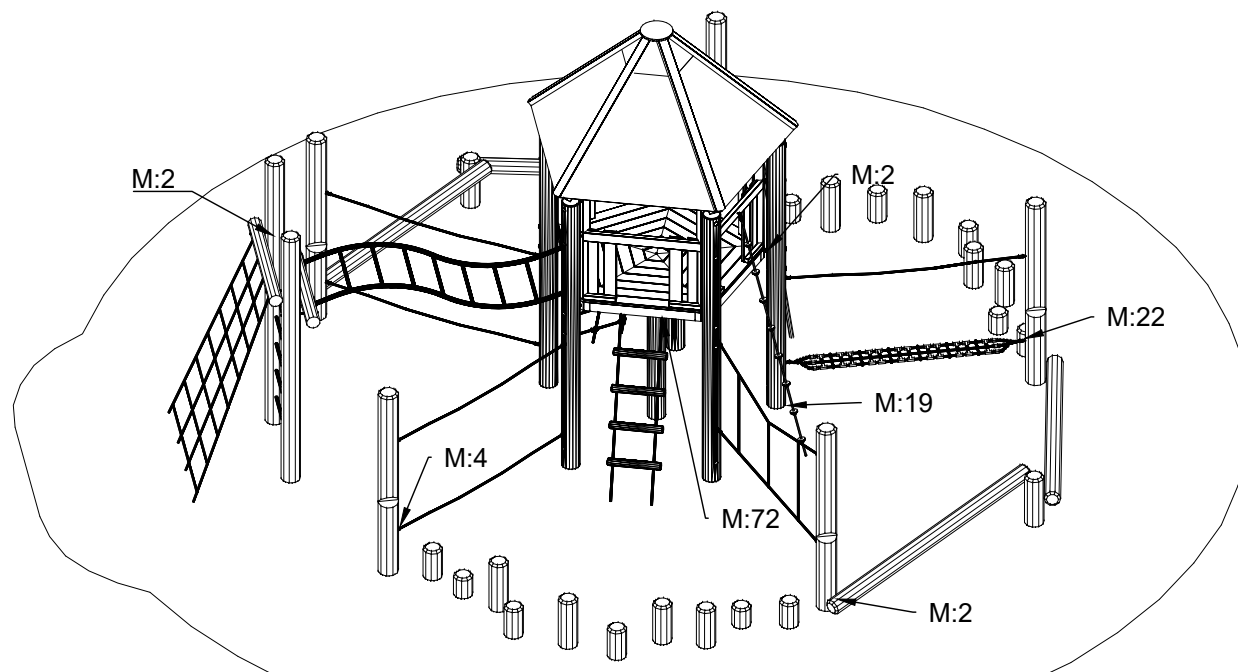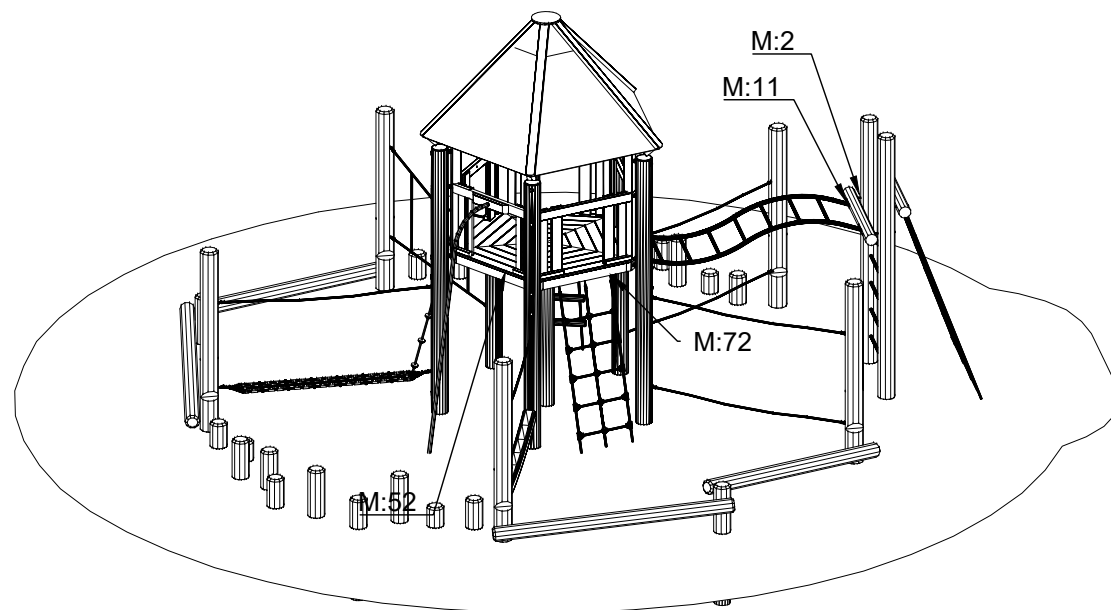


This drawing is the property of NORLEG and pursuant to current legislation may not be copied, transferred to or used by any third party. Should this drawing be used, a fee of 10% of the assumed contract price will be charged.


| | |
|------------|-------------------|
| NORLEG | |
| Træhuset | |
| LE 20728 | |
| 15.08.2014 | REV. C:28.06.2022 |

Mont.p. nr.


M: 67

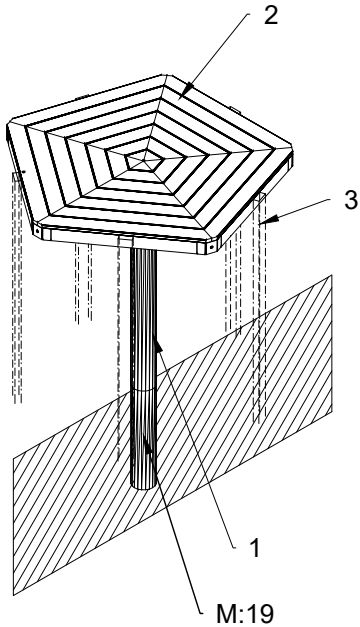

P:1/8

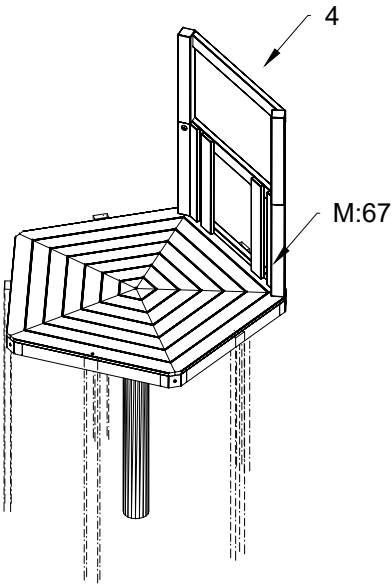

P:2/8

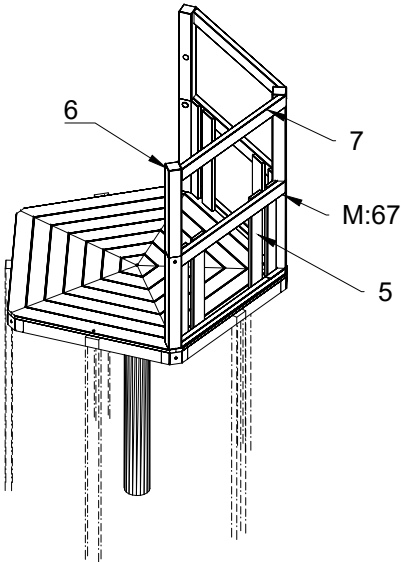


P:3/8

| | |
|------------|-------------------|
| NORLEG | |
| Træhuset | |
| LE 20728 | |
| 15.08.2014 | REV. C:28.06.2022 |


Mont.p. nr.

M:54


M:55

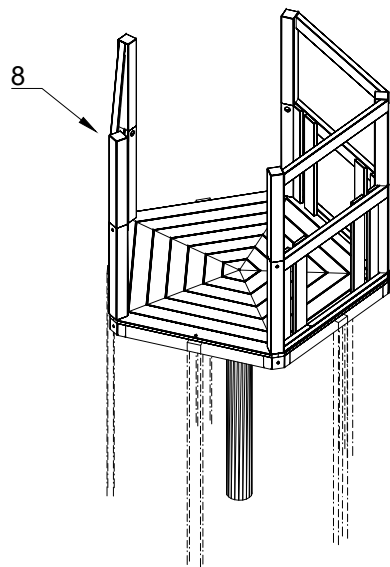

P:4/8

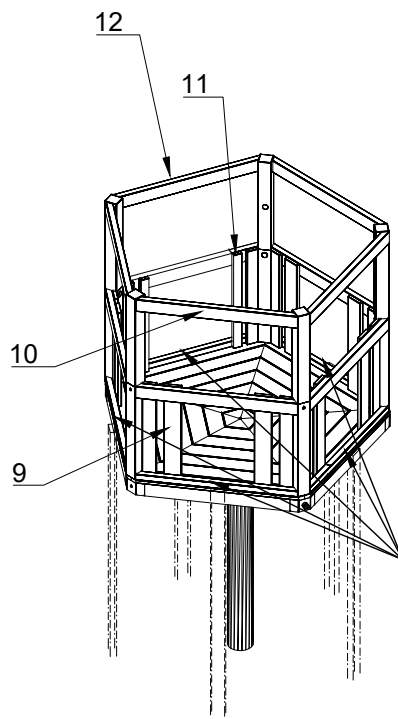


P:5/8

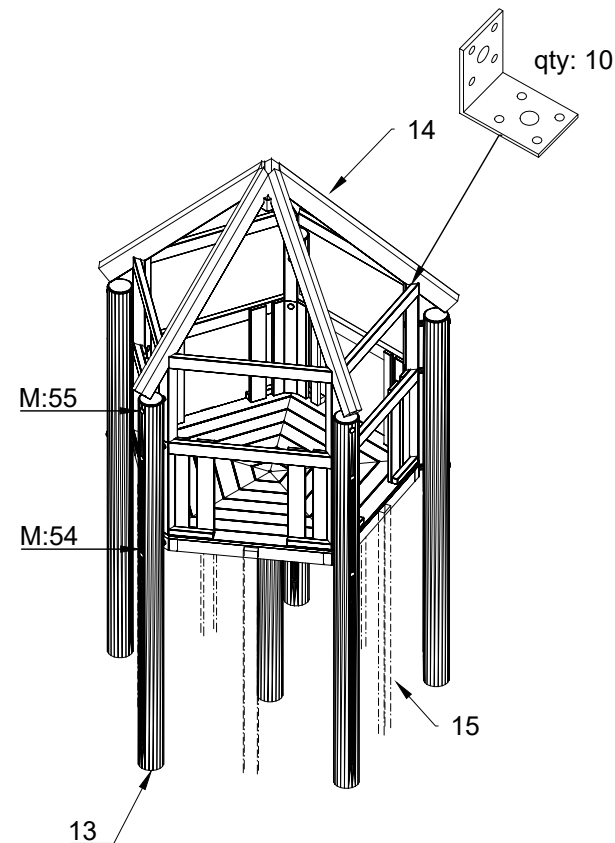


P:6/8

| | |
|------------|-------------------|
| NORLEG | |
| Træhuset | |
| LE 20728 | |
| 15.08.2014 | REV. C:28.06.2022 |

Mont.p. nr.
M: 29
M:72

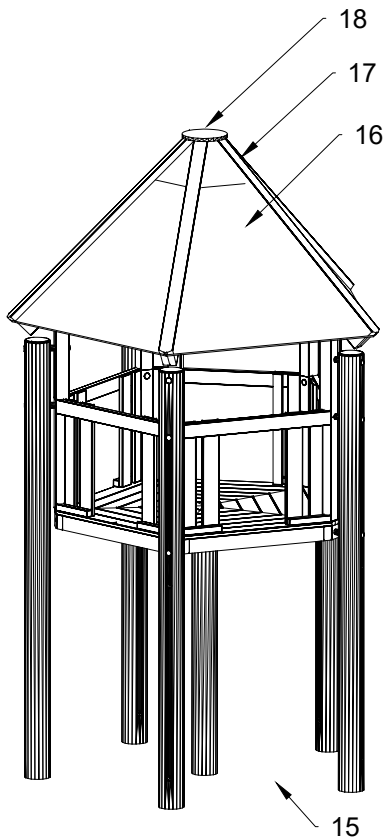

P:7/8

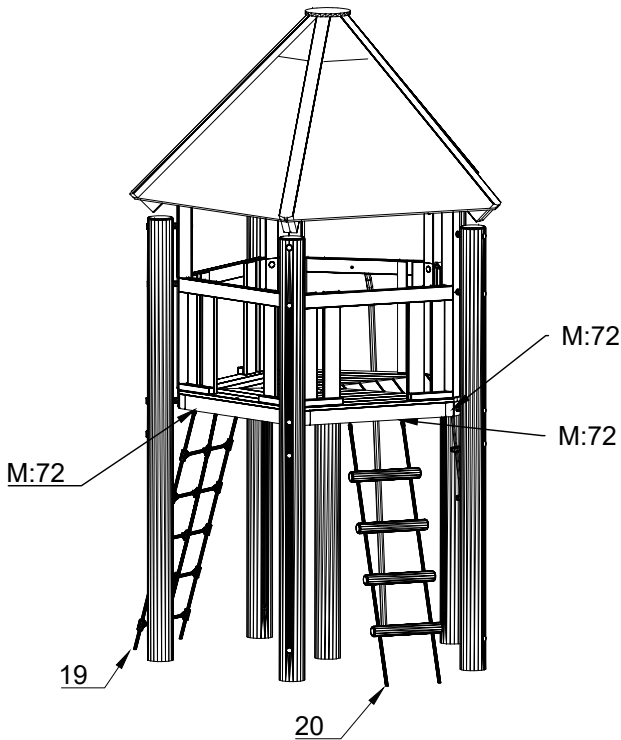

P:8/8

