

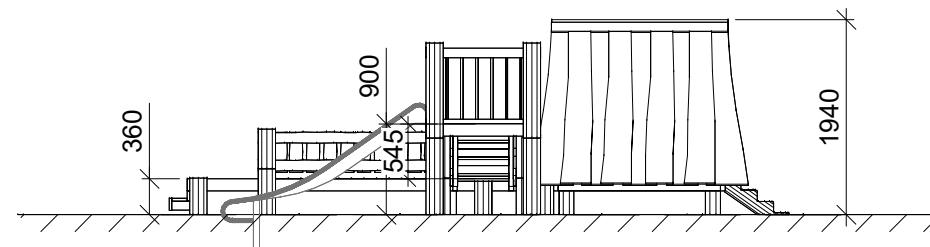
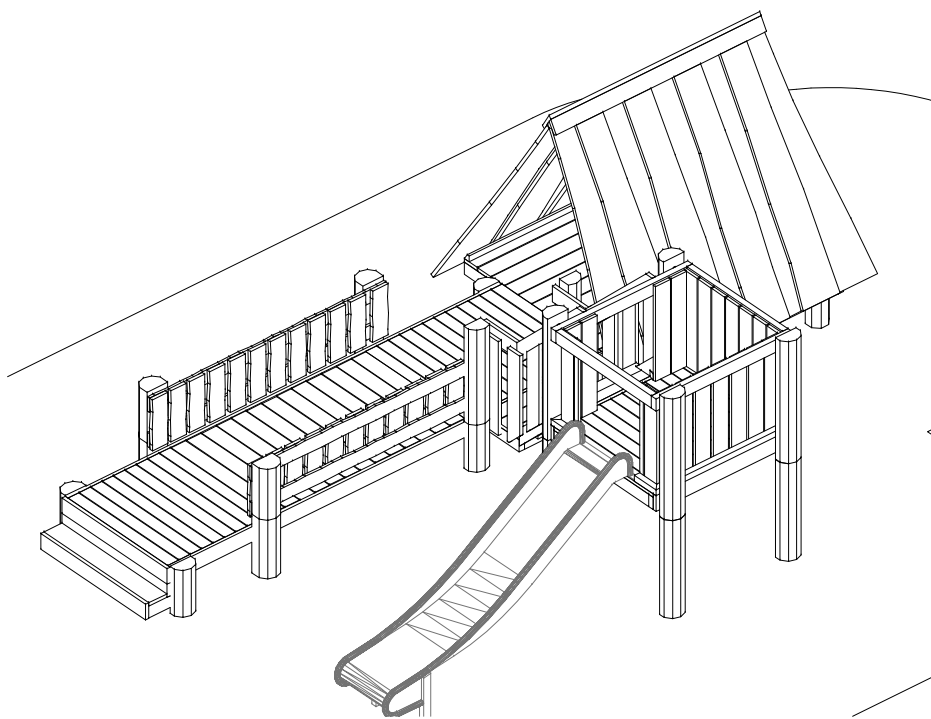


NORLEG	
Lilleput by	
LE 20720	
10.01.2014	REV. B:02.01.2019


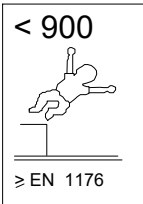


1:75

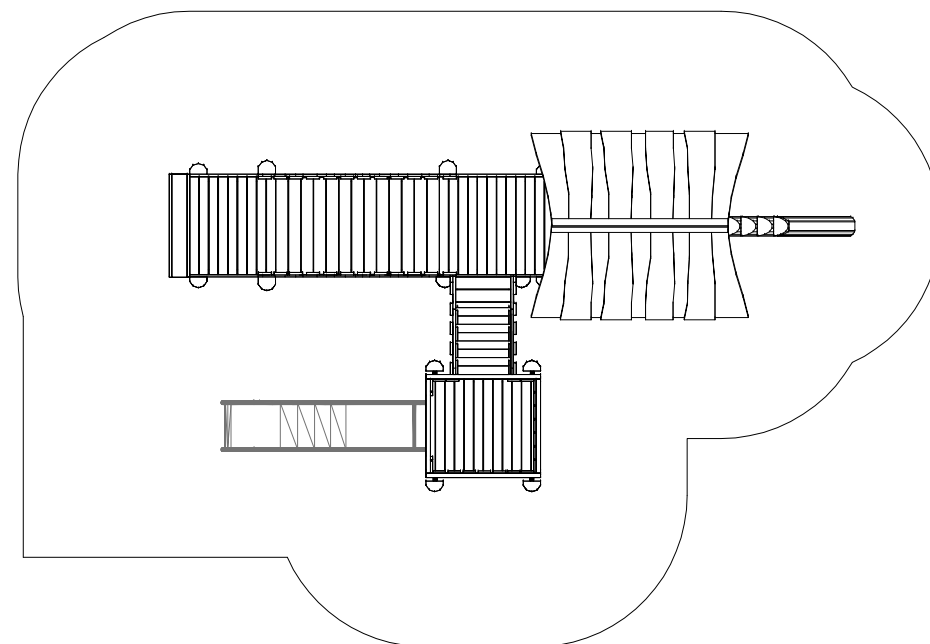



1:75

NORLEG - 3D	
Lilleput by	
LE 20720	
10.01.2014	REV. B:02.01.2019

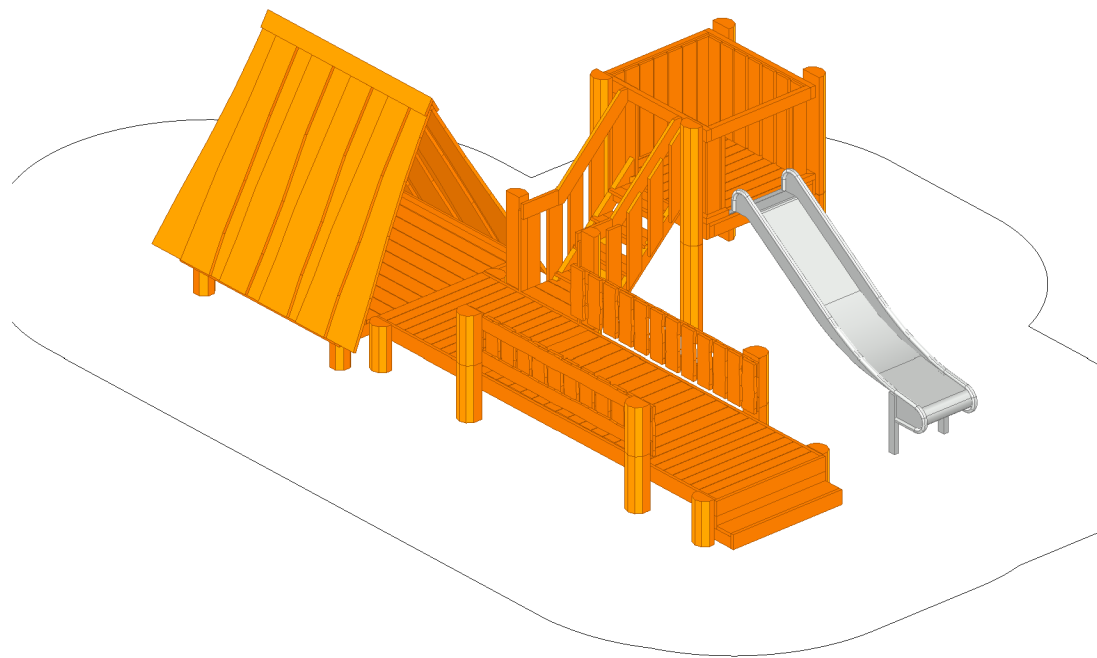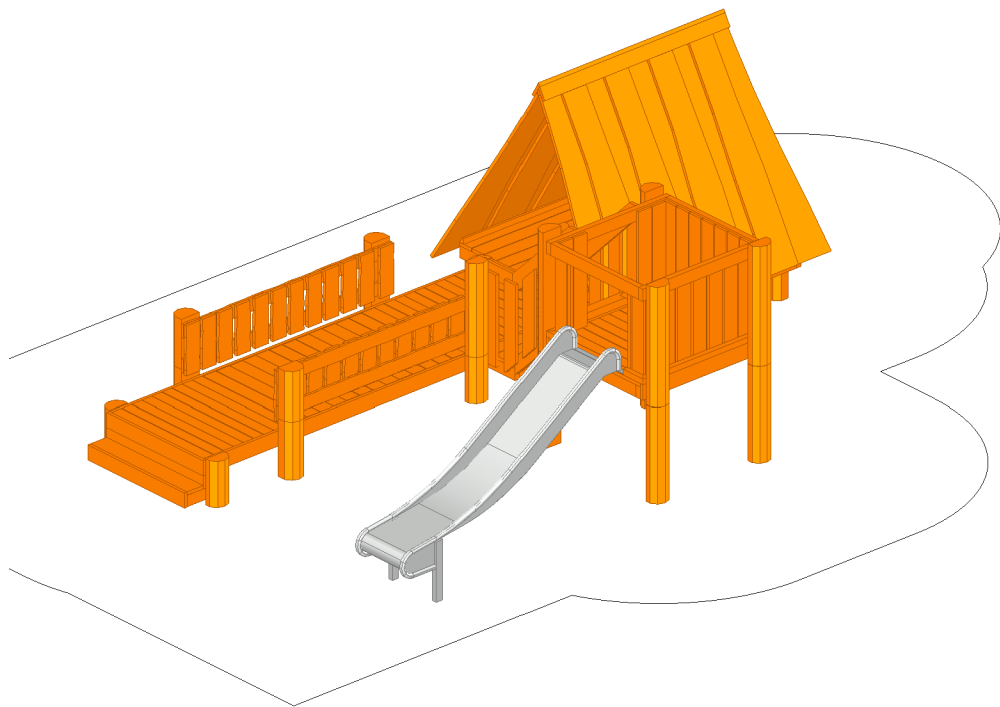

This drawing is the property of NORLEG and pursuant to current legislation may not be copied, transferred to or used by any third party. Should this drawing be used, a fee of 10% of the assumed contract price will be charged.


NORLEG - Mont.	
Lilleput by	
LE 20720	
10.01.2014	REV. B:02.01.2019

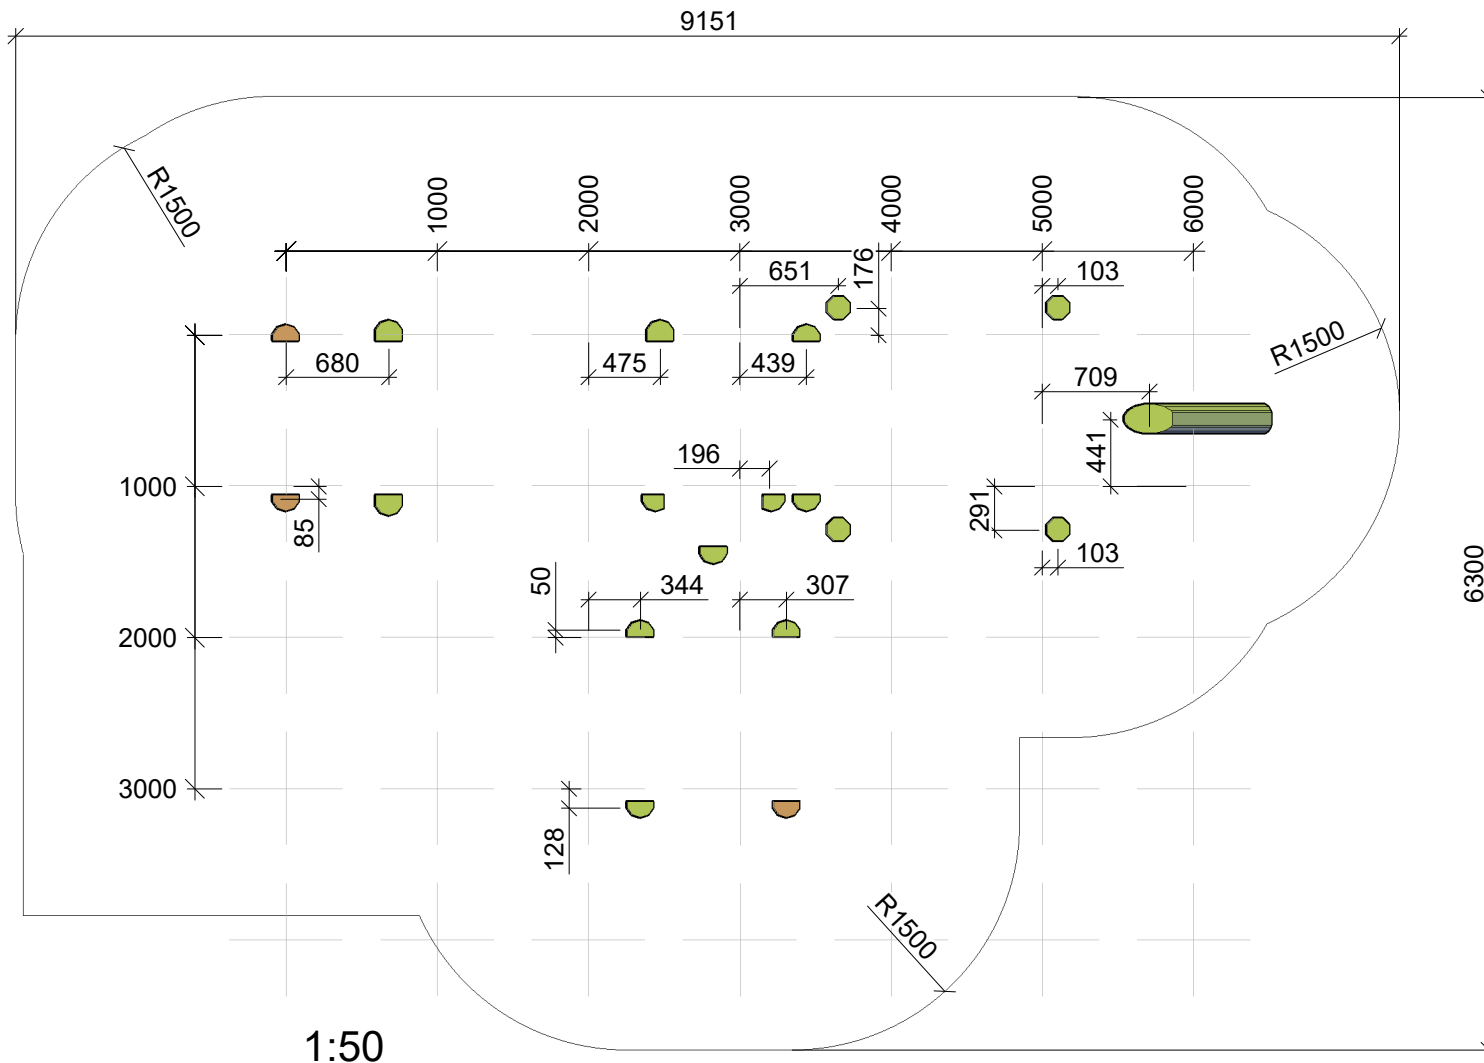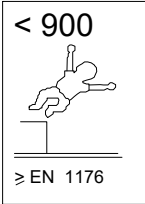

1:50

NORLEG - Montage		
Lilleput by		
LE 20720	Tegner -	Godkendt af -
10.01.2014	REV. B:02.01.2019	


Parts list		
Mrk.	QTY	Part.no
1	2	140-160-1160-k
2	3	140-160-1650-k
3	2	140-160-1900-v
4	2	140-160-1160-k
5	4	140-160-1100
6	1	140-160-1130-k
7	4	160-180-2500-k
8	1	180-200-1500-z-4 trin

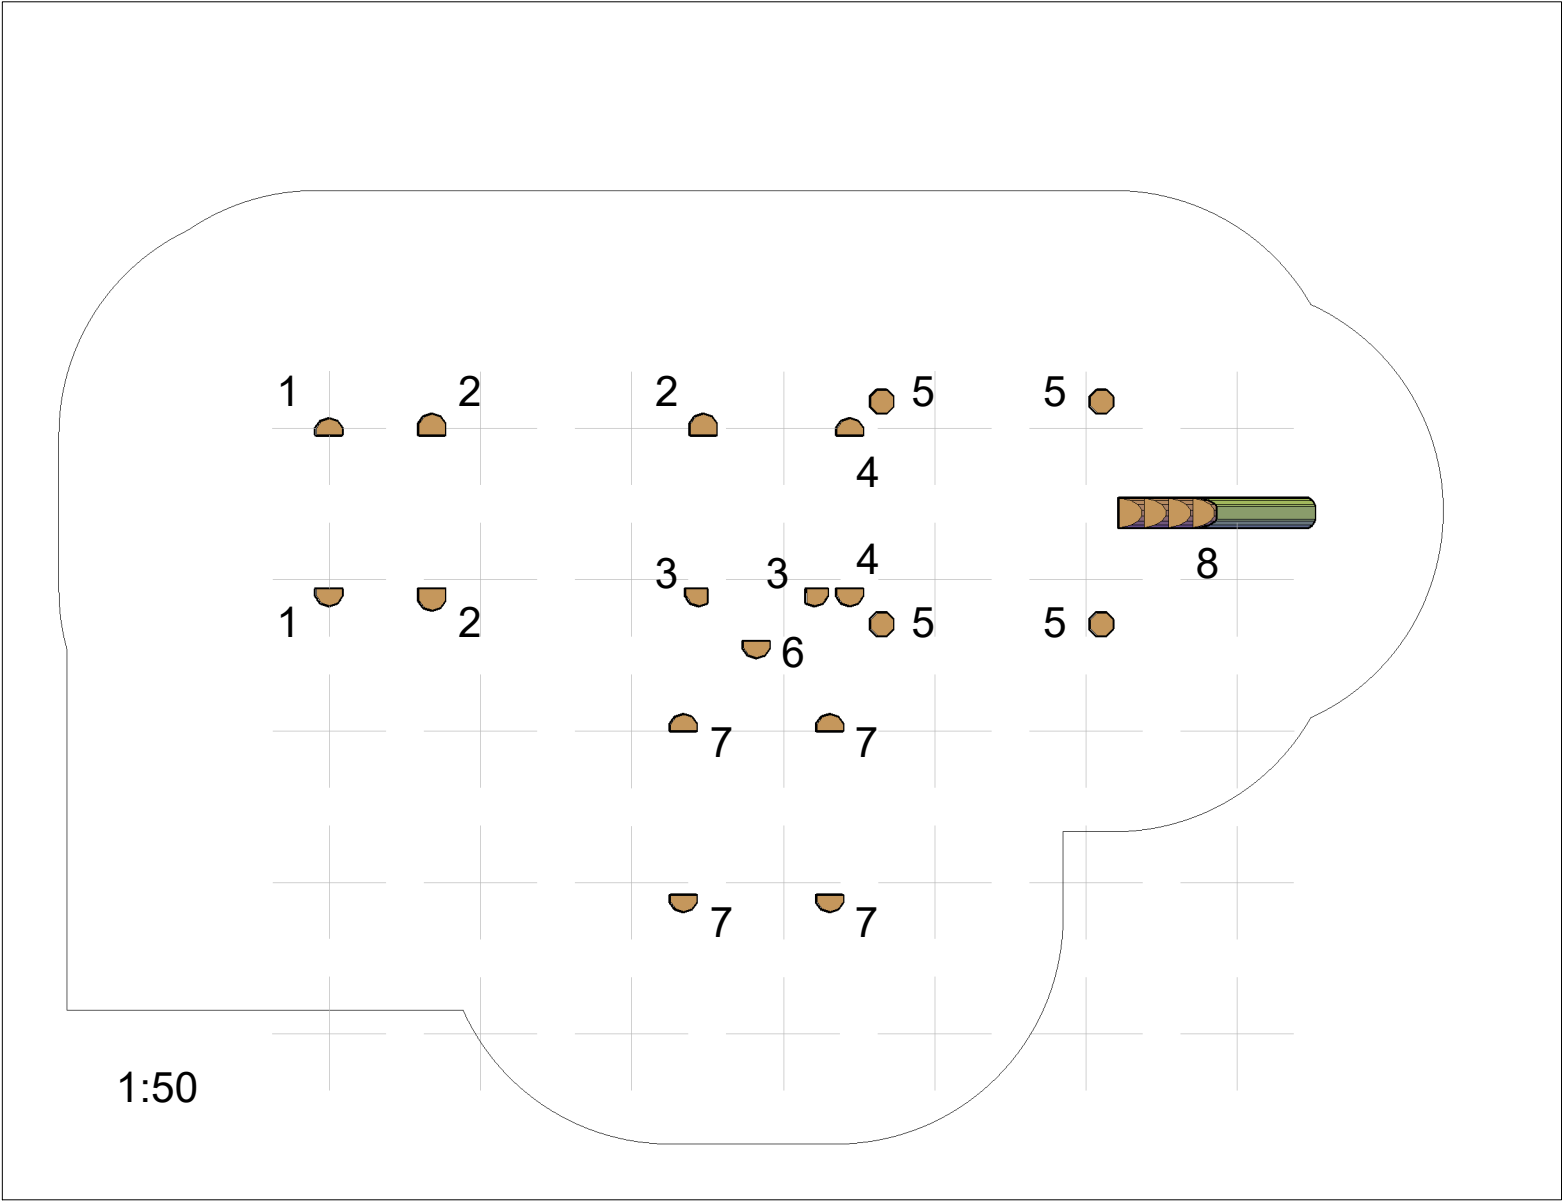


k = Kantskåret
 d = Dobbeltskåret
 v = Vinkelskåret
 h = Halvskåret
 t = k på 3 sider
 z = Speciel - se detalje
 f = Forboring + montering

Denne tegning er NORLEG's ejendom, og må ifølge gældende lov ikke kopieres, overlades eller udnyttes af 3. mand. Sker dette, skal det påregnes, at der vil blive opkrævet et honorar på 10% af formodet entreprisesum.


NORLEG - Mont.	
Lilleput by	
LE 20720	
10.01.2014	REV. B:02.01.2019

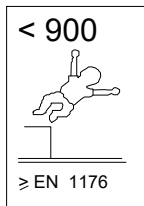

By assembly. Drilling and use of saw must be expected.

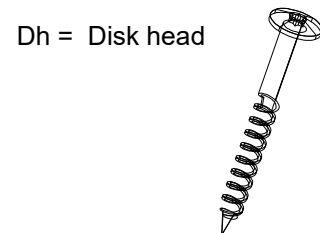


Dh = Disk head

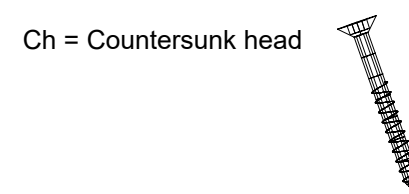



Ch = Countersunk head

Mont.p. nr.

19
24
52A

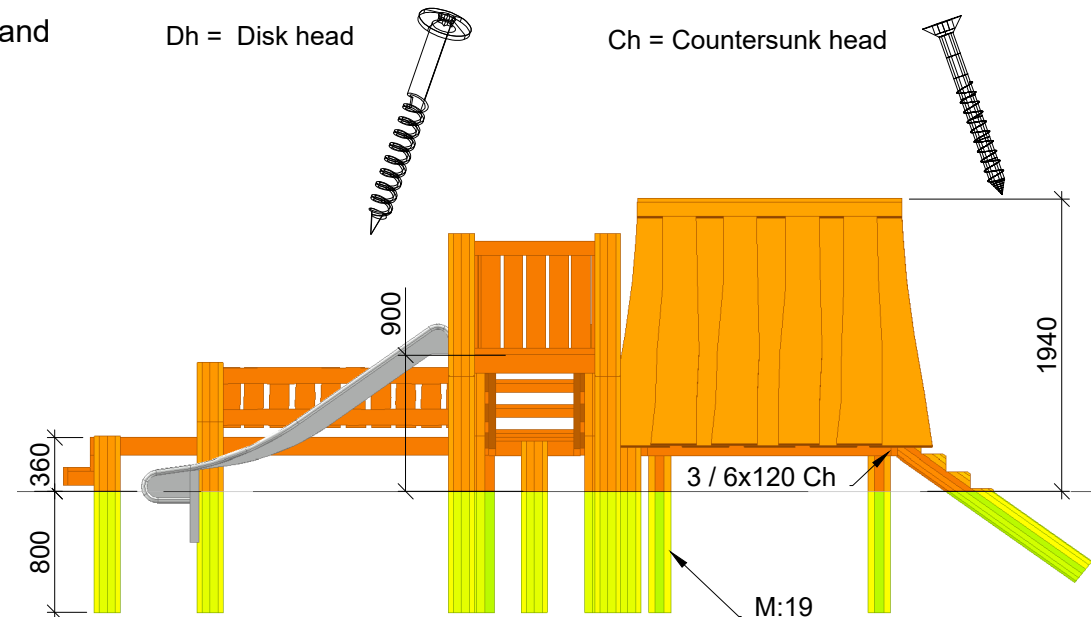

1:50

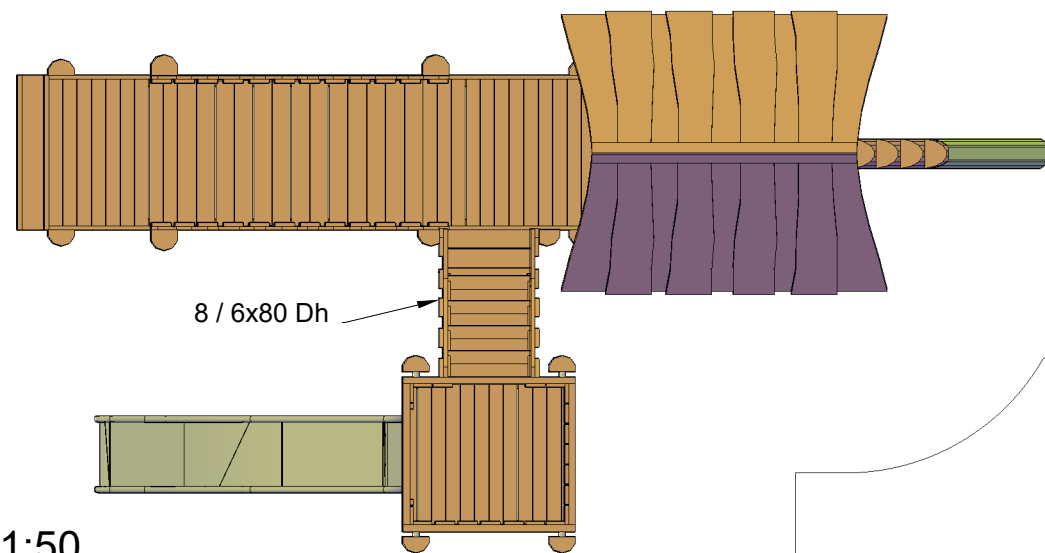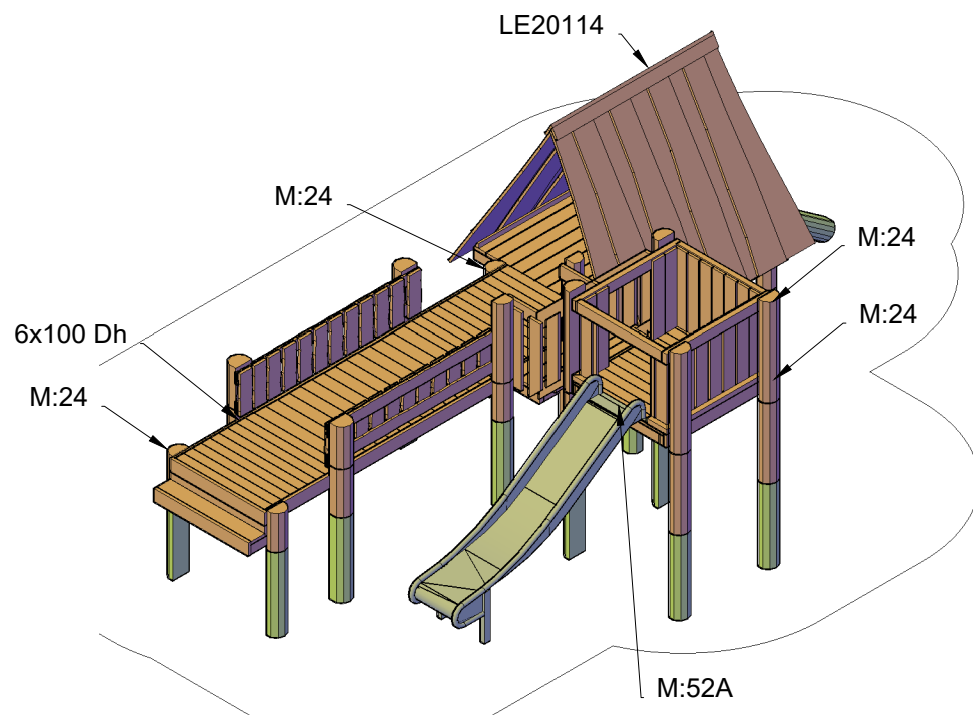

1:50

This drawing is the property of NORLEG and pursuant to current legislation may not be copied, transferred to or used by any third party. Should this drawing be used, a fee of 10% of the assumed contract price will be charged.